


II. POSCHODIE

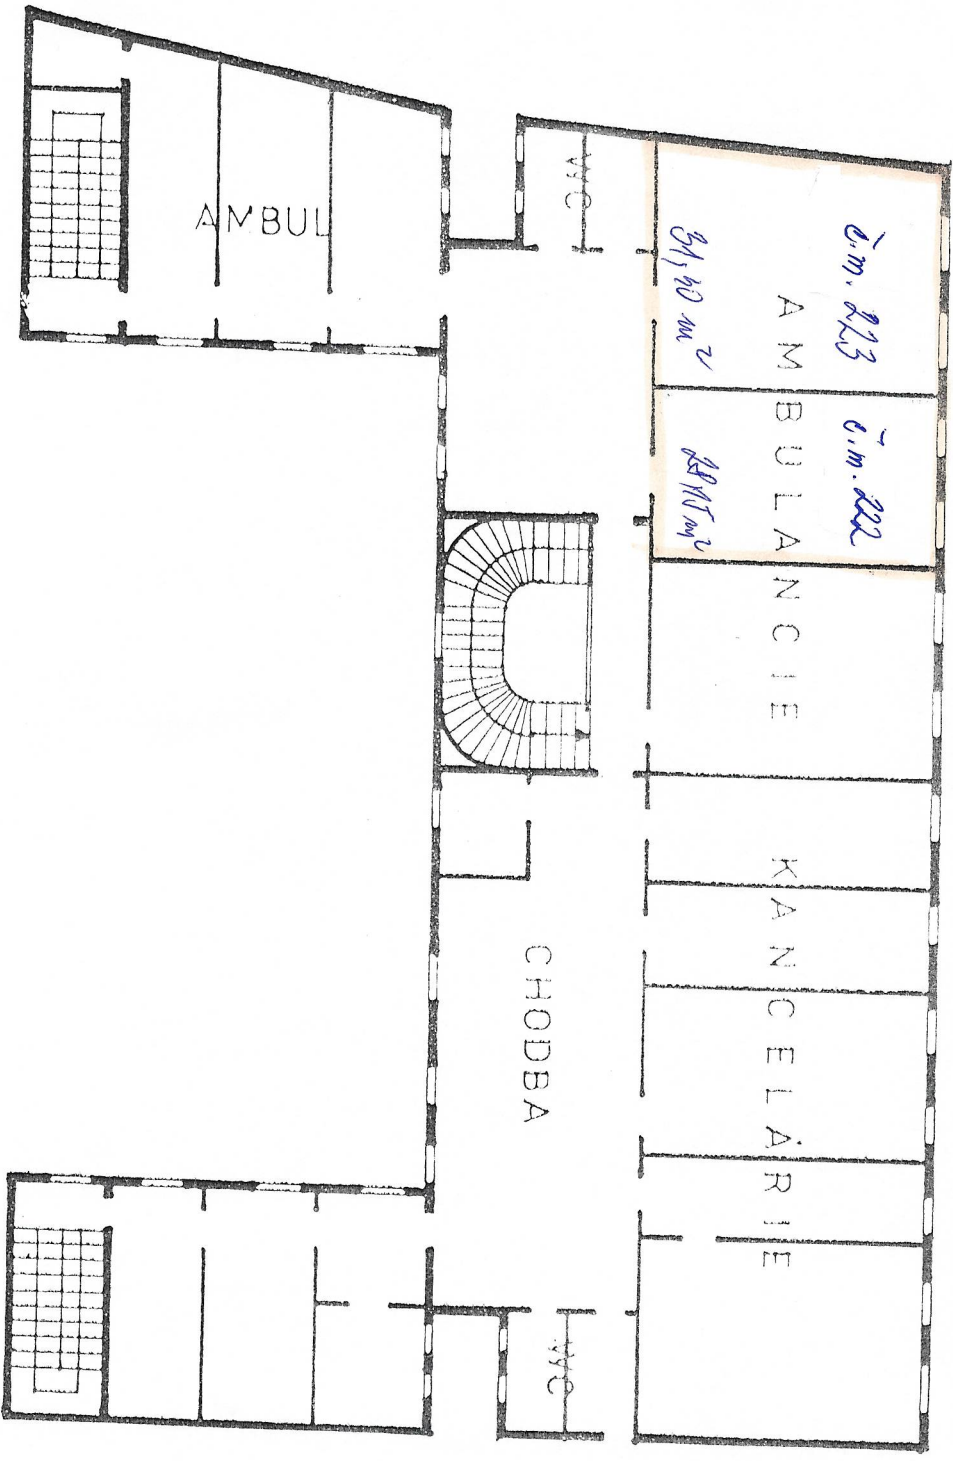

Priloha č. 1
k Amlyve č.

31.12.2014 10:00:00